


One Bedroom

575 Square Feet

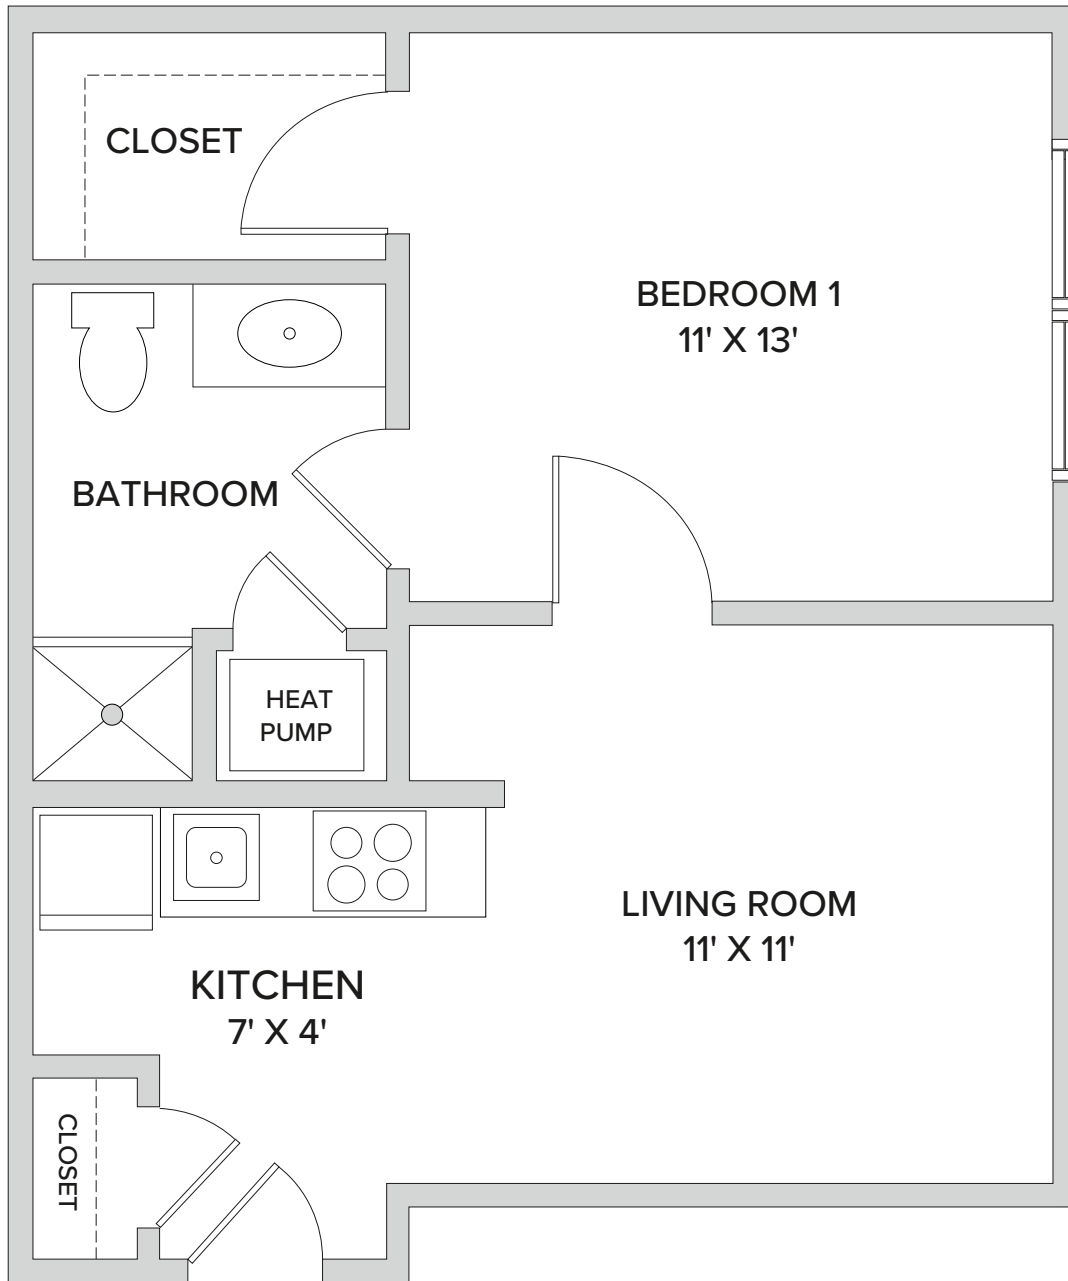


100 McAuley Drive | Rochester, NY 14610 | 585-218-9000 | legacycloverblossom.com

Floor plans are not to scale and are shown for comparative purposes only. Actual apartment floor plans may have minor variations.

One Bedroom Grand

825 Square Feet

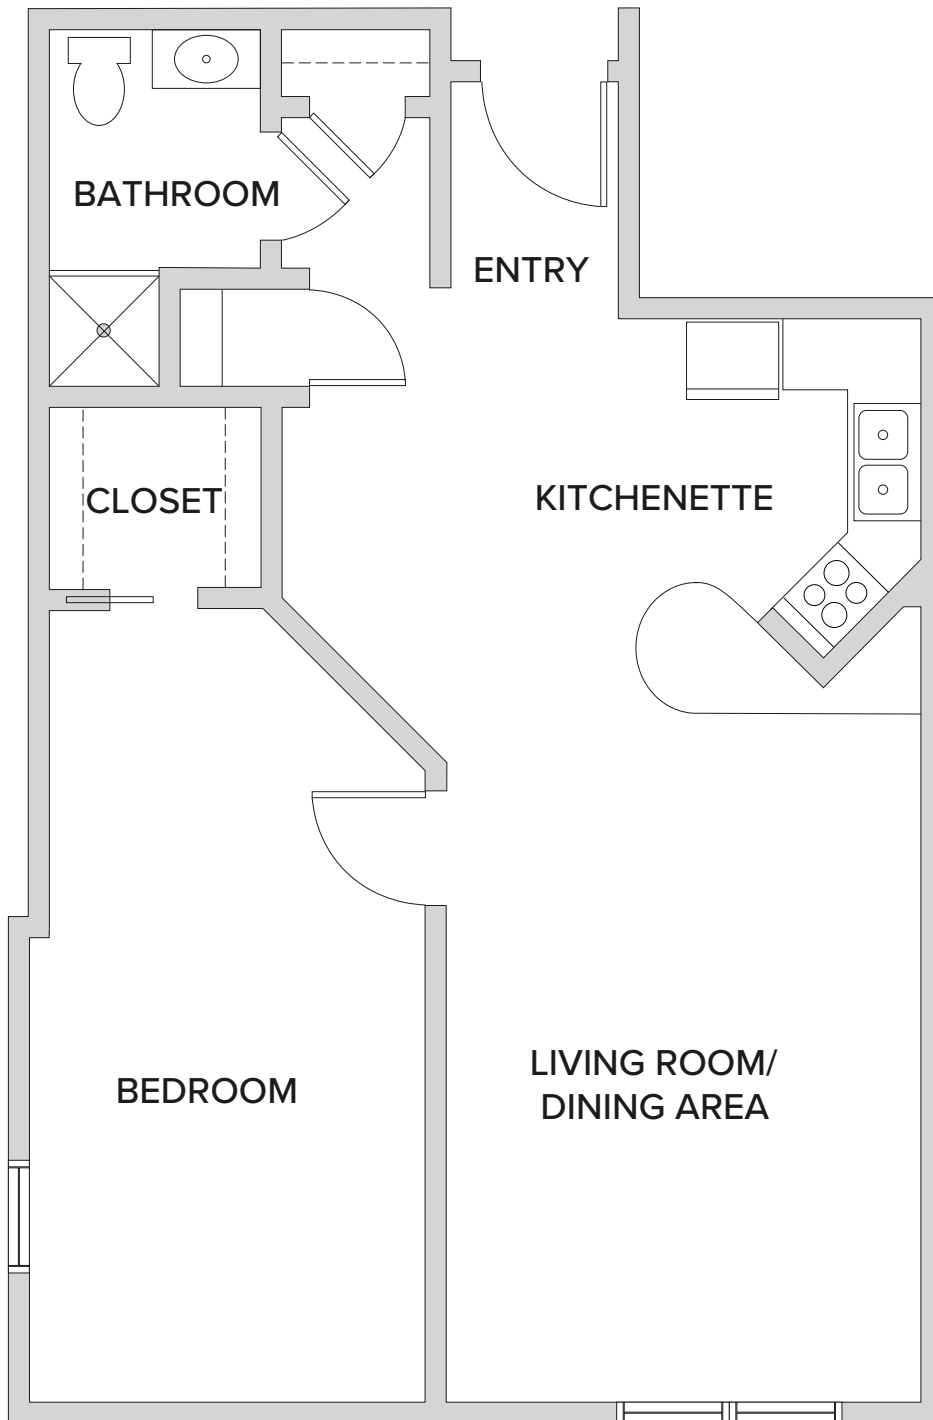


100 McAuley Drive | Rochester, NY 14610 | 585-218-9000 | legacycloverblossom.com

Floor plans are not to scale and are shown for comparative purposes only. Actual apartment floor plans may have minor variations.

One Bedroom Petite

438 Square Feet

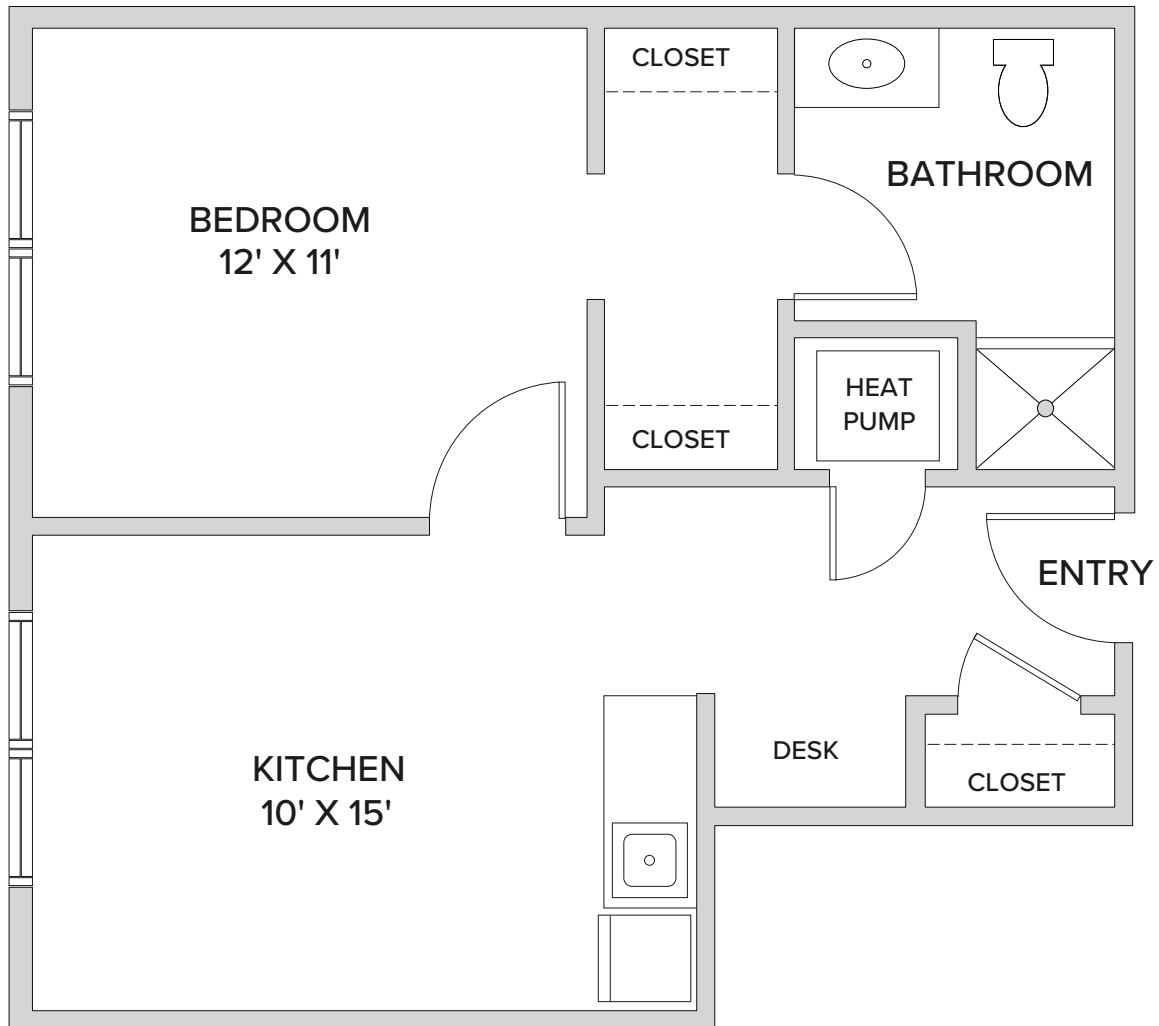


100 McAuley Drive | Rochester, NY 14610 | 585-218-9000 | legacycloverblossom.com

Floor plans are not to scale and are shown for comparative purposes only. Actual apartment floor plans may have minor variations.

One Bedroom Deluxe

605 Square Feet

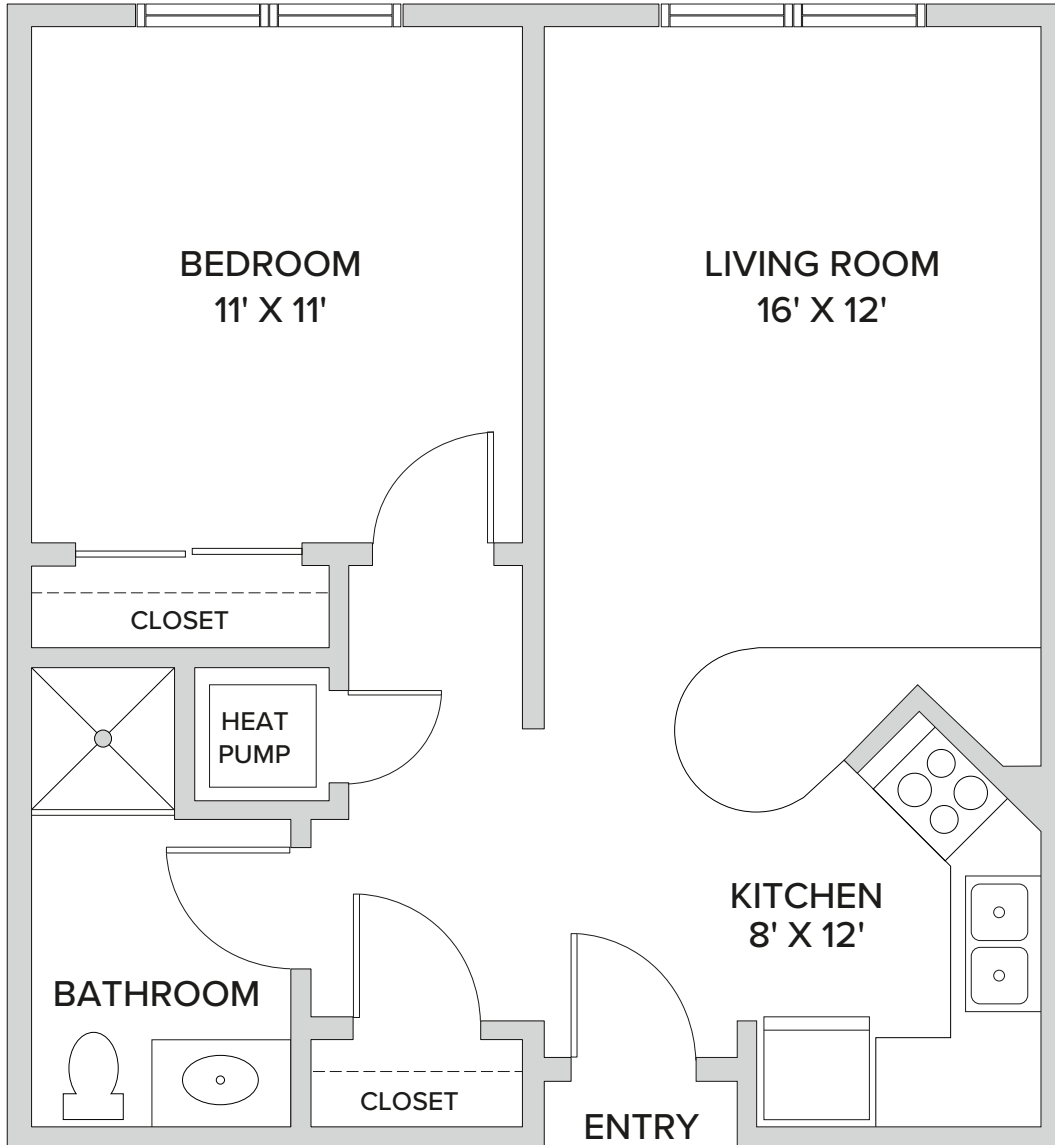

100 McAuley Drive | Rochester, NY 14610 | 585-218-9000 | legacycloverblossom.com

Floor plans are not to scale and are shown for comparative purposes only. Actual apartment floor plans may have minor variations.