


Spruce – One Bedroom (without balcony)

612 Square Feet

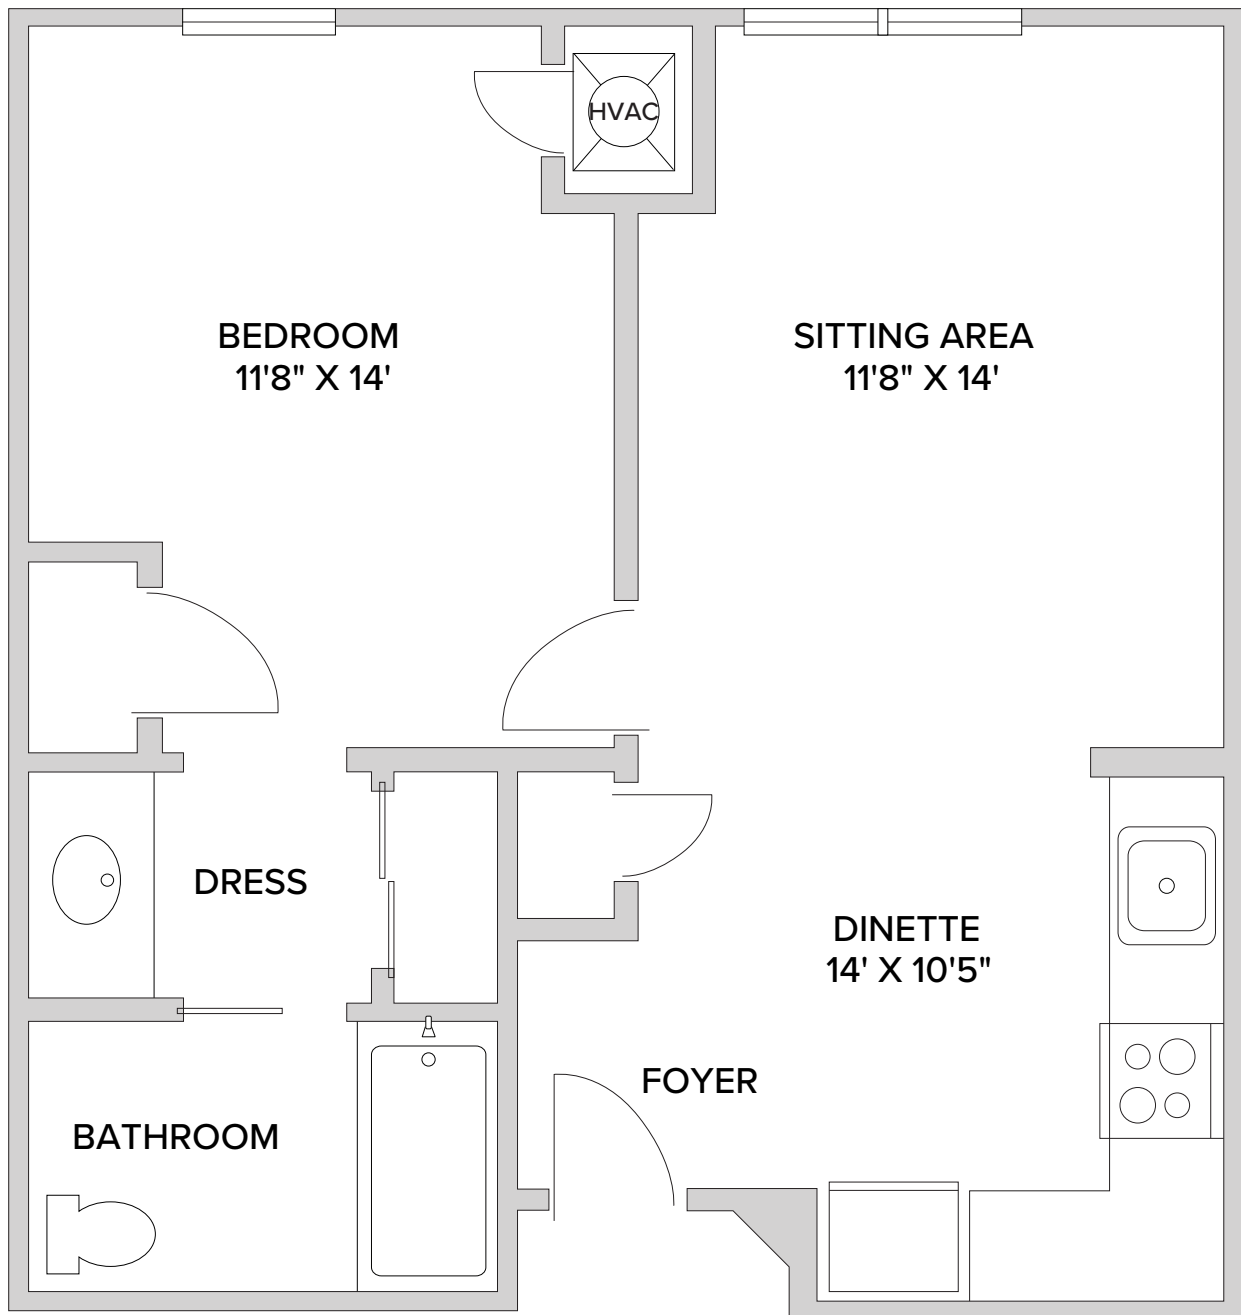


5877 Pleasant Hill Road | Milford, OH 45150 | 513-831-5222 | PinebrookLiving.com

Floor plans are not to scale and are shown for comparative purposes only. Actual apartment floor plans may have minor variations.

White Pine – One Bedroom

661 Square Feet

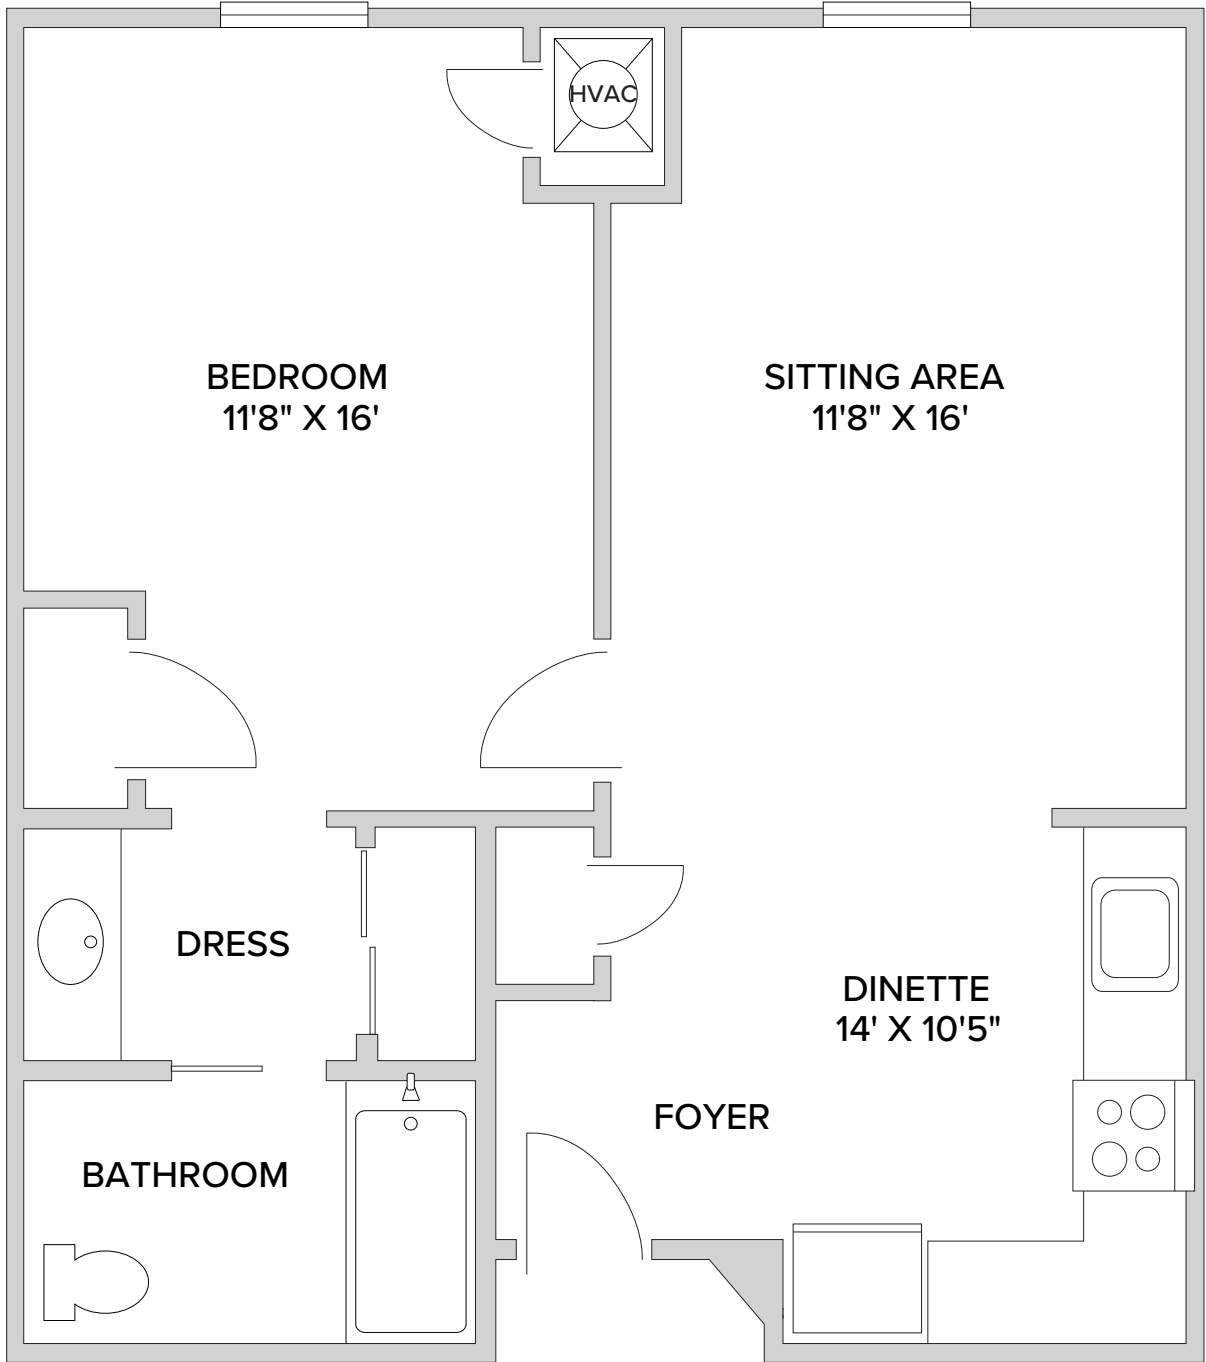

5877 Pleasant Hill Road | Milford, OH 45150 | 513-831-5222 | PinebrookLiving.com

Floor plans are not to scale and are shown for comparative purposes only. Actual apartment floor plans may have minor variations.

Torrey – One Bedroom

664 Square Feet




5877 Pleasant Hill Road | Milford, OH 45150 | 513-831-5222 | PinebrookLiving.com

Floor plans are not to scale and are shown for comparative purposes only. Actual apartment floor plans may have minor variations.

Sugar Pine – One Bedroom

784 Square Feet

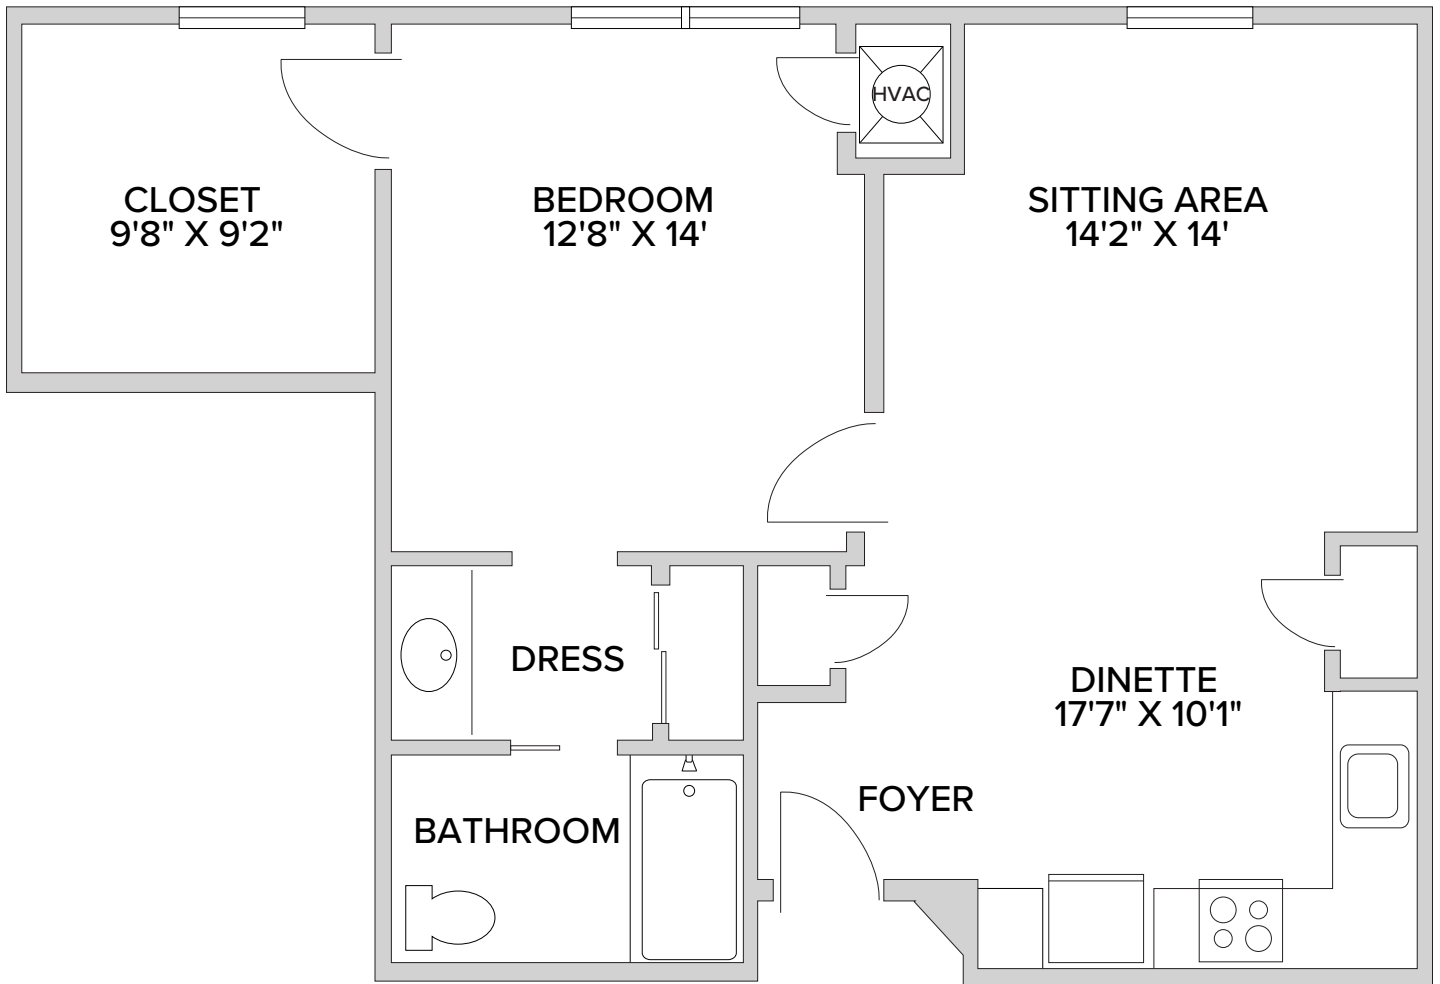

5877 Pleasant Hill Road | Milford, OH 45150 | 513-831-5222 | PinebrookLiving.com

Floor plans are not to scale and are shown for comparative purposes only. Actual apartment floor plans may have minor variations.