



THE HIGHLANDS
ONE BEDROOM TRADITIONAL

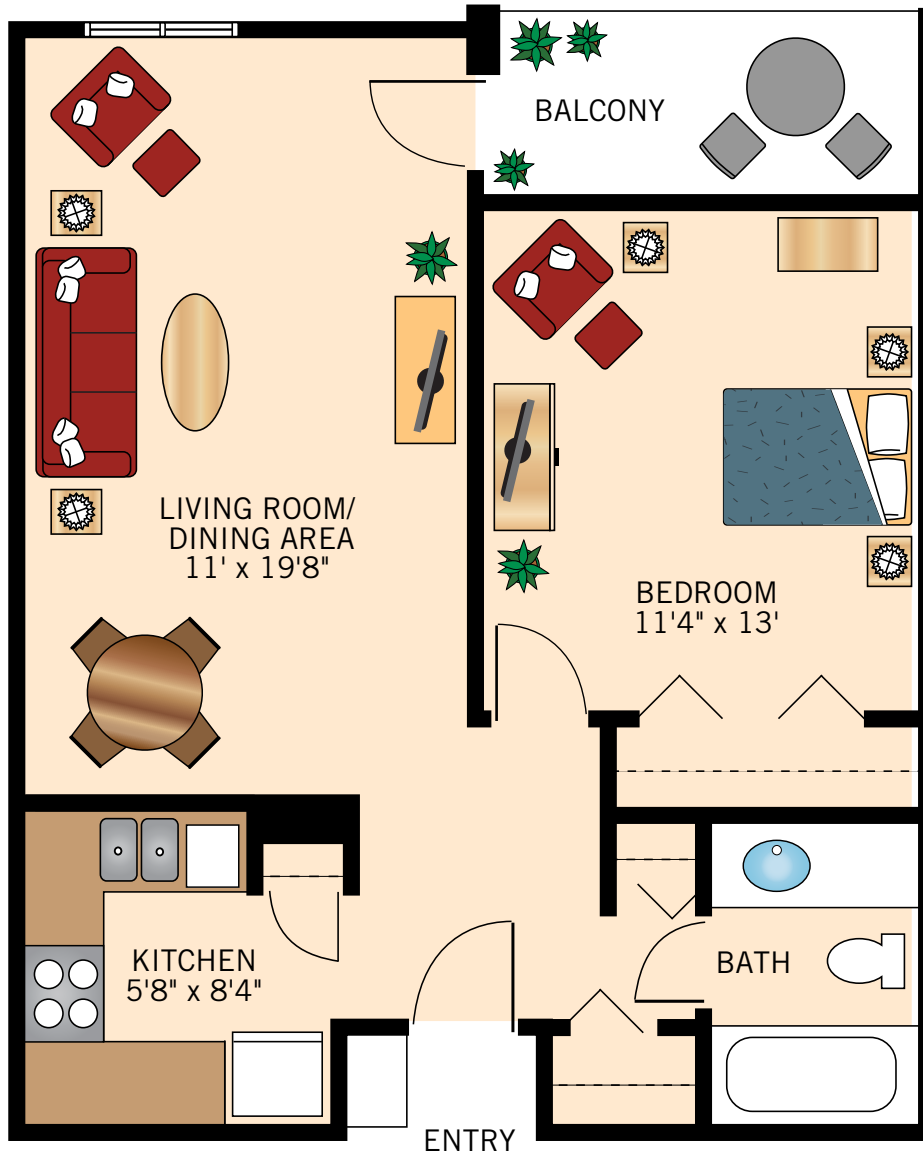


Floor plans are not to scale and are shown for comparative purposes only.
Actual apartment floor plans may have minor variations.

THE HIGHLANDS
ONE BEDROOM RESERVE

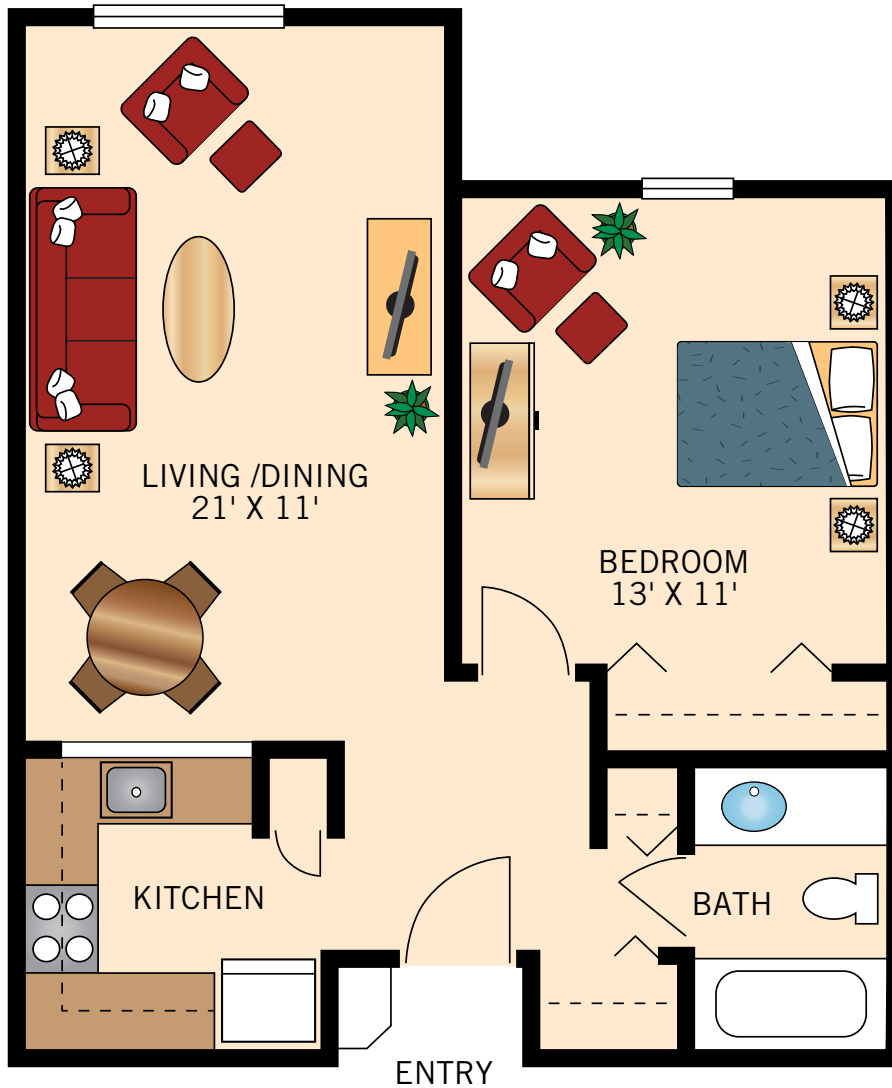


Floor plans are not to scale and are shown for comparative purposes only.
Actual apartment floor plans may have minor variations.

THE HIGHLANDS
ONE BEDROOM RHINEBECK

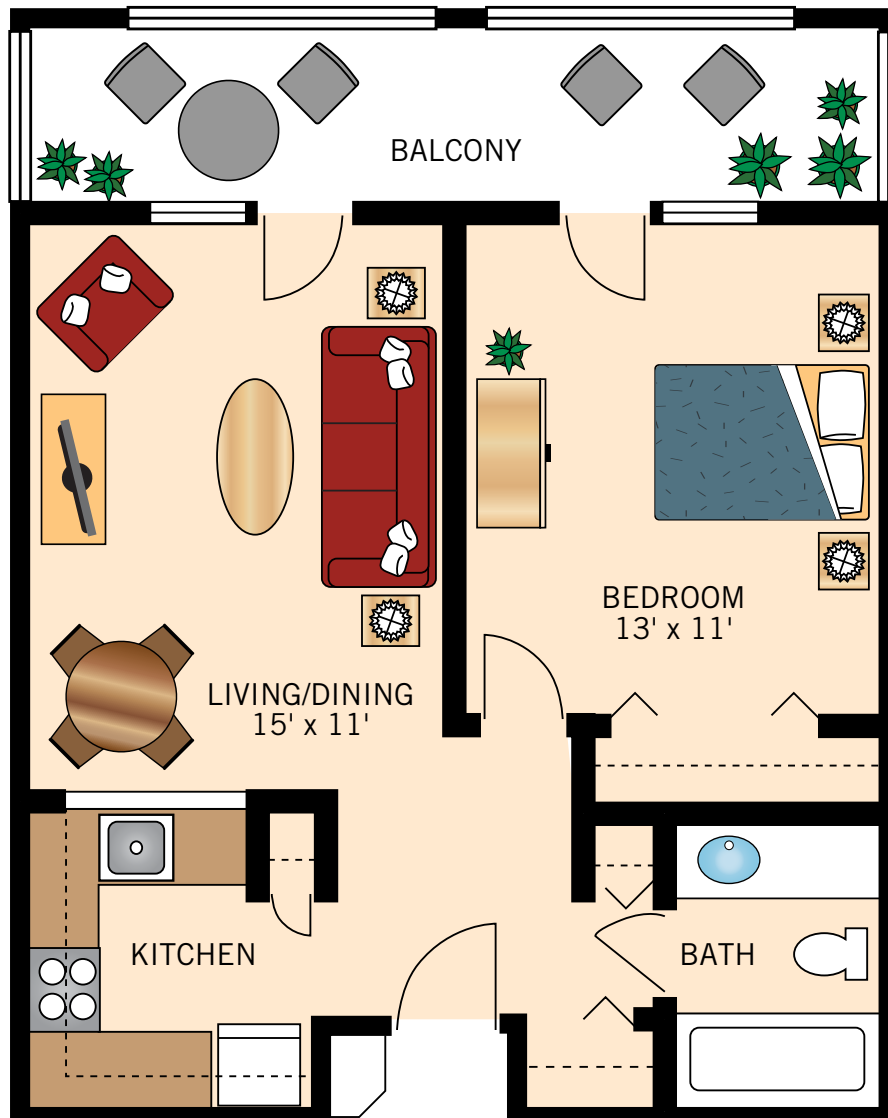


Floor plans are not to scale and are shown for comparative purposes only.
Actual apartment floor plans may have minor variations.

THE HIGHLANDS
ONE BEDROOM CUSTOM

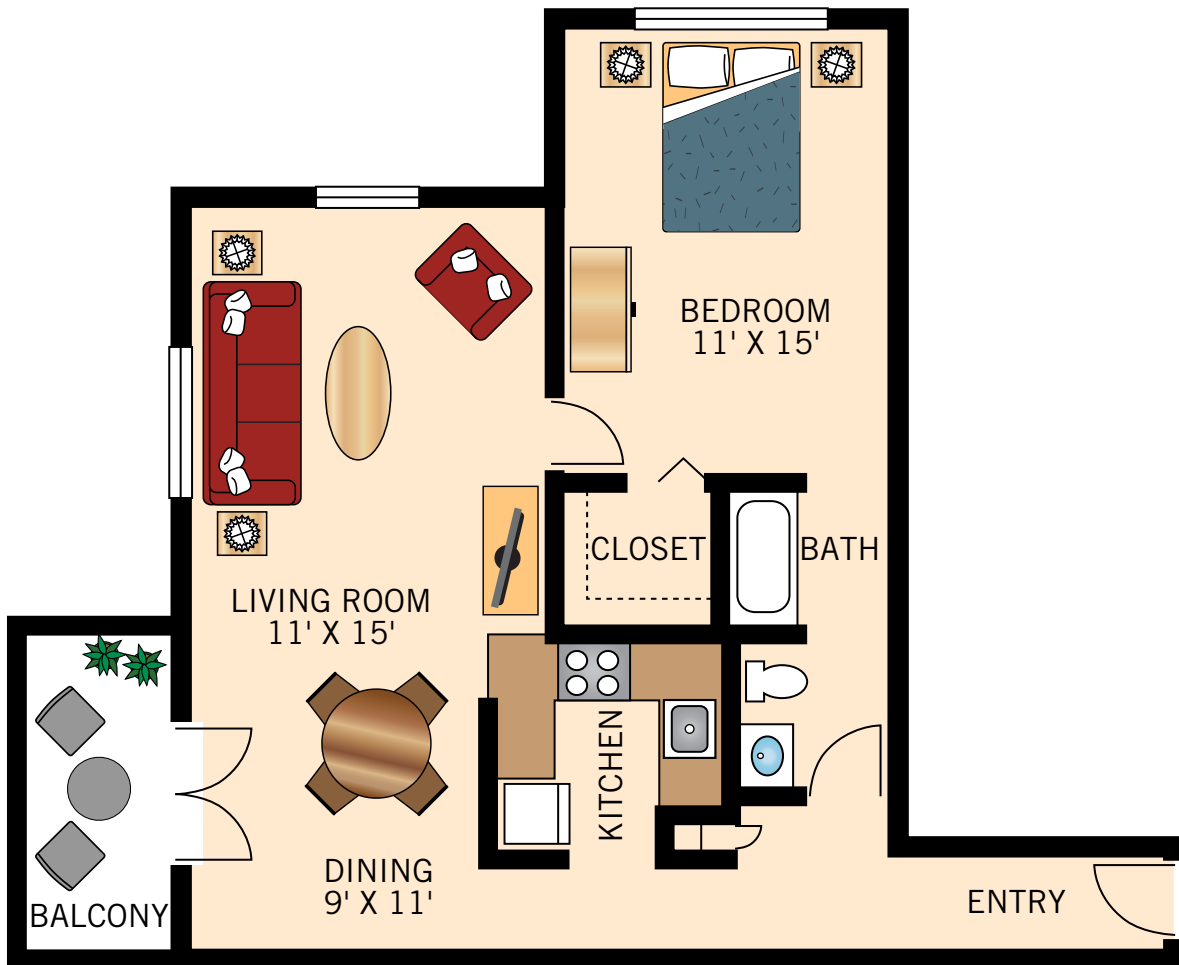


Floor plans are not to scale and are shown for comparative purposes only.
Actual apartment floor plans may have minor variations.

THE HIGHLANDS
ONE BEDROOM DELUXE

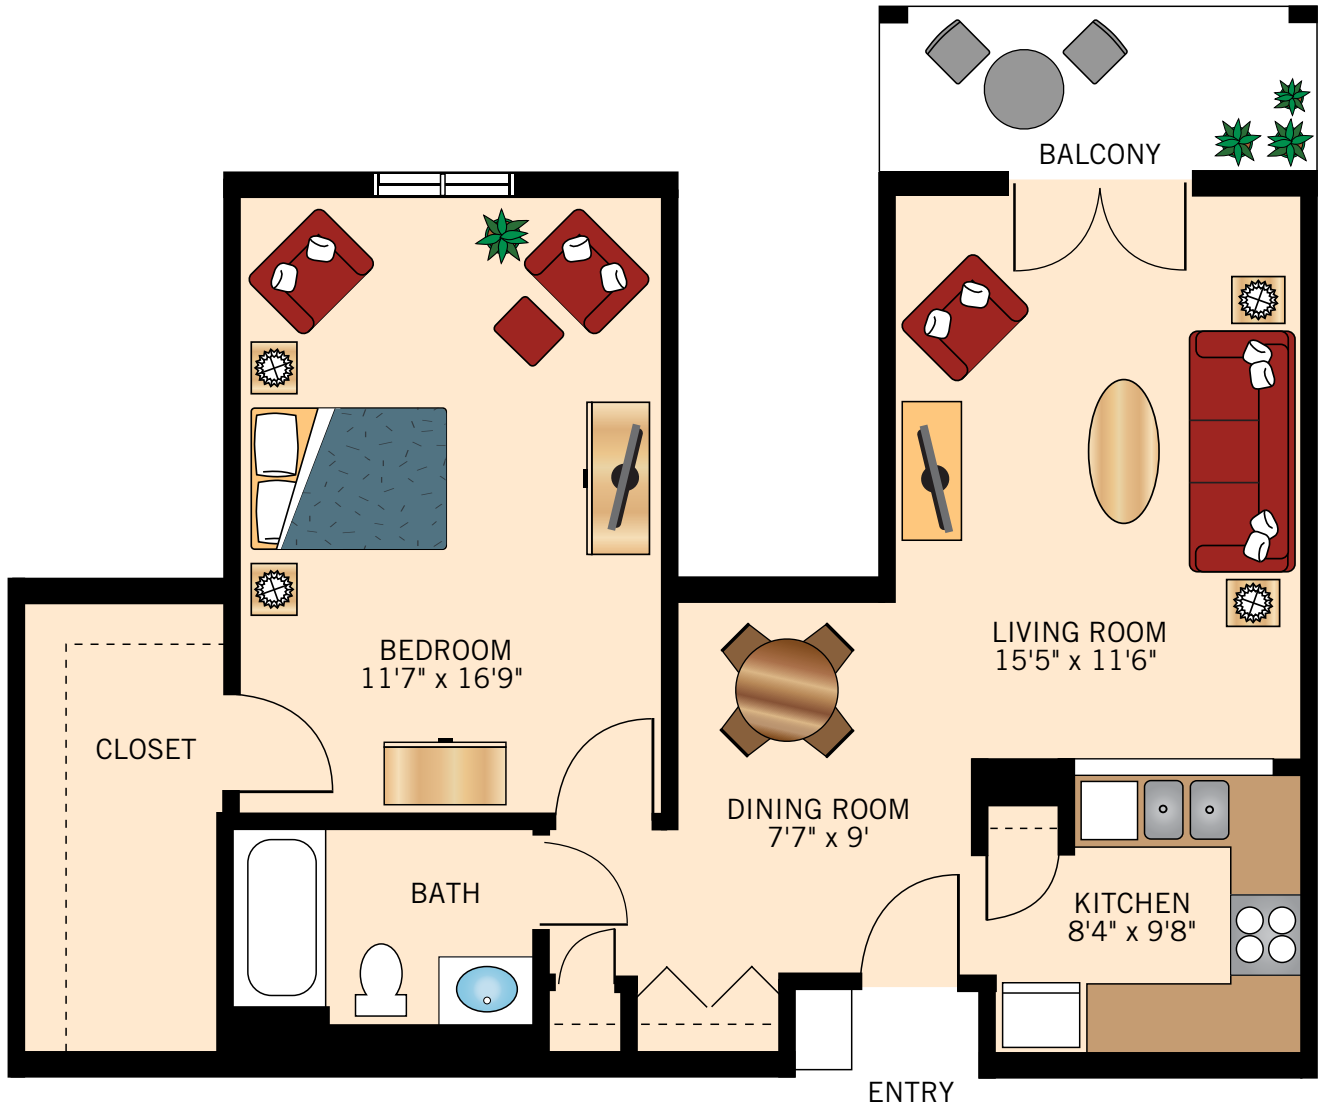


Floor plans are not to scale and are shown for comparative purposes only.
Actual apartment floor plans may have minor variations.

THE HIGHLANDS
TWO BEDROOM TRADITIONAL

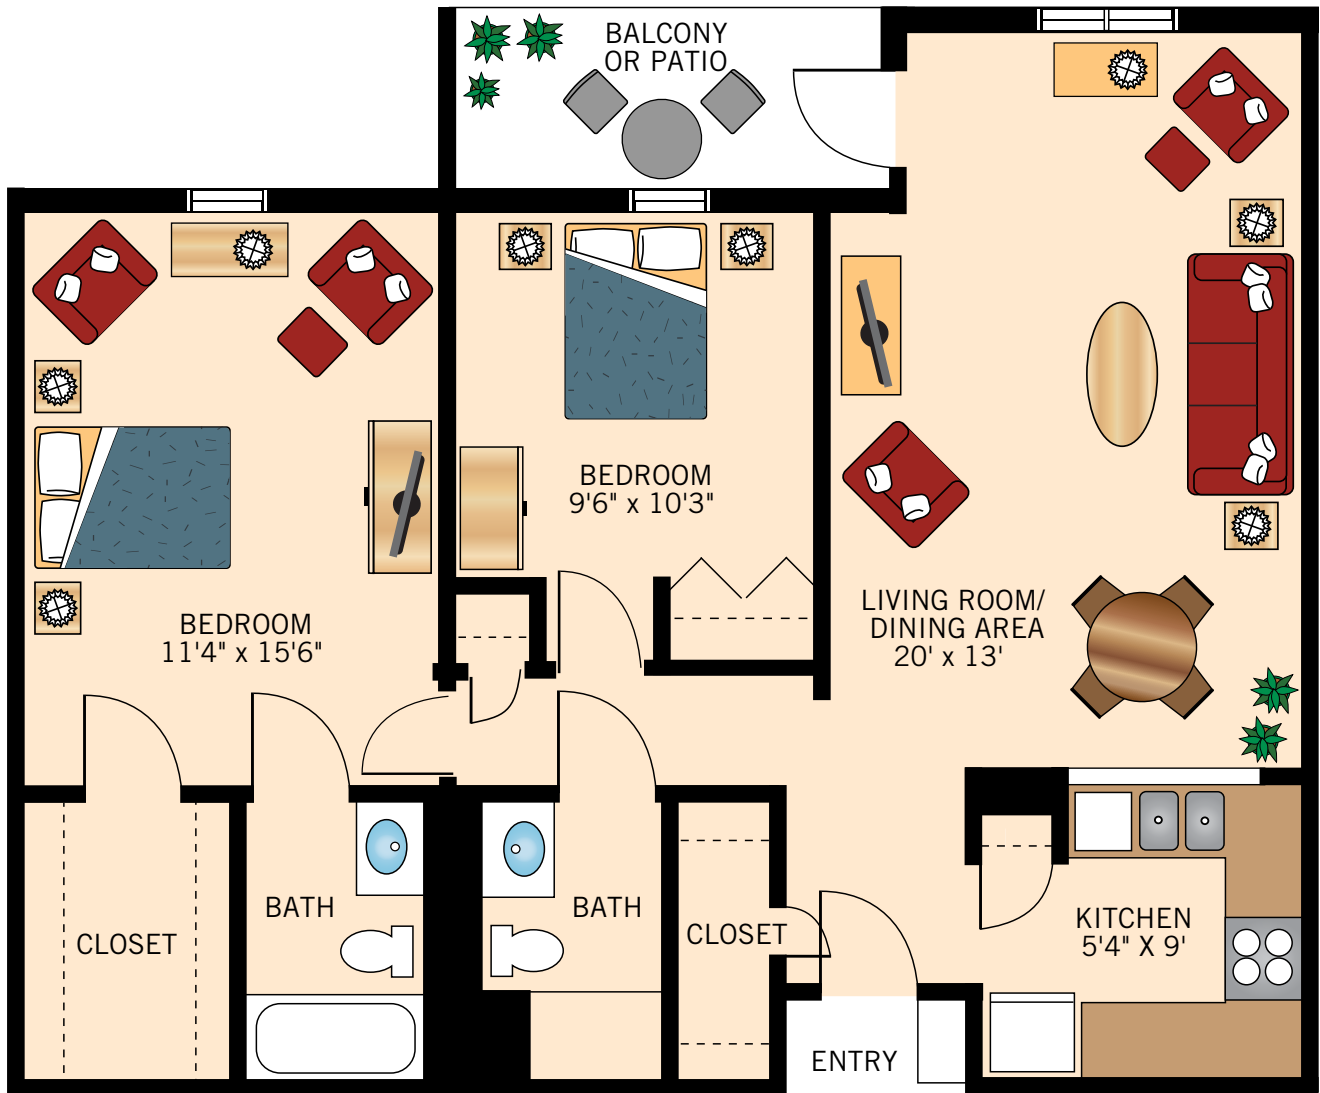


Floor plans are not to scale and are shown for comparative purposes only.
Actual apartment floor plans may have minor variations.

THE HIGHLANDS
TWO BEDROOM DELUXE

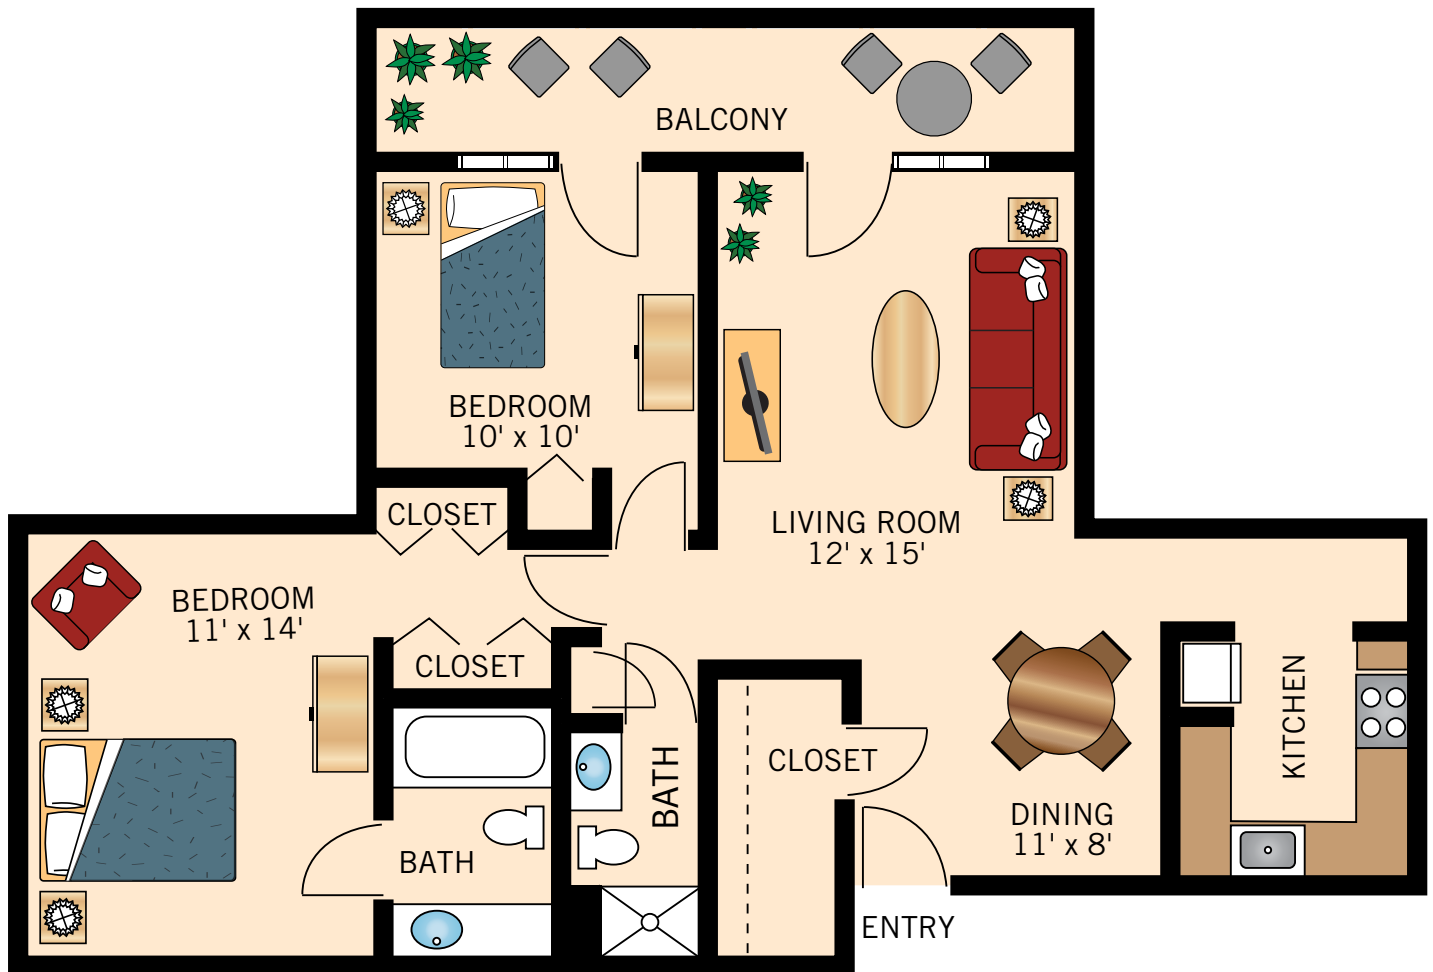


Floor plans are not to scale and are shown for comparative purposes only.
Actual apartment floor plans may have minor variations.

THE HIGHLANDS
TWO BEDROOM MILLBROOK

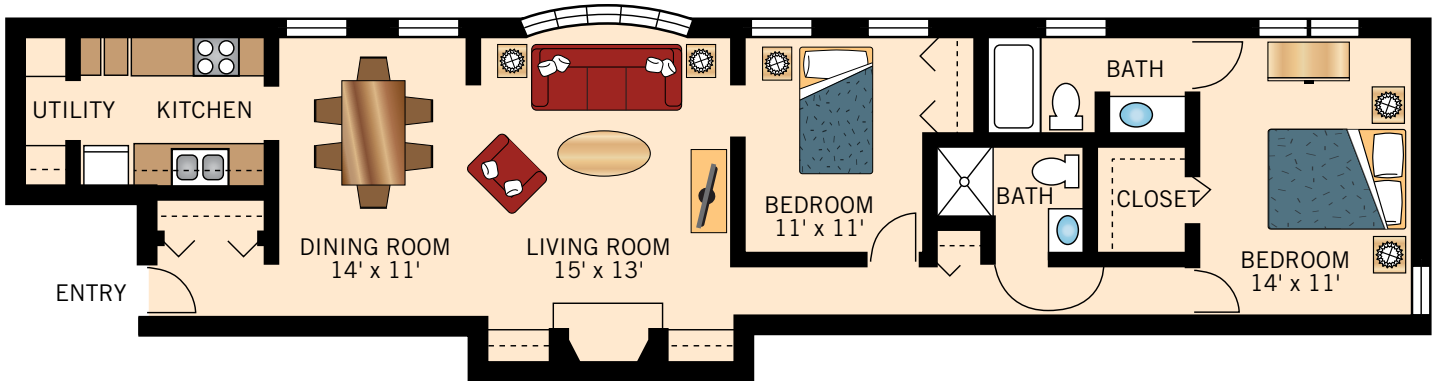


Floor plans are not to scale and are shown for comparative purposes only.
Actual apartment floor plans may have minor variations.

THE HIGHLANDS
TWO BEDROOM DUTCHESS

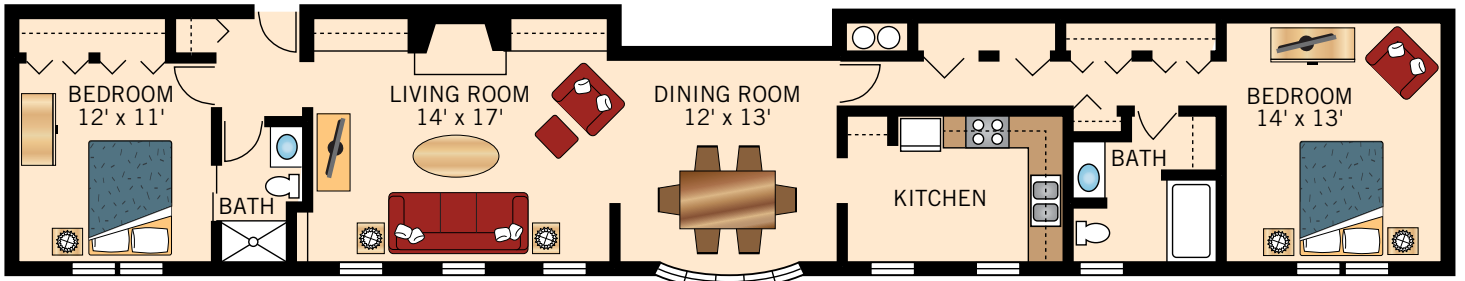


Floor plans are not to scale and are shown for comparative purposes only.
Actual apartment floor plans may have minor variations.

THE HIGHLANDS
TWO BEDROOM TACONIC

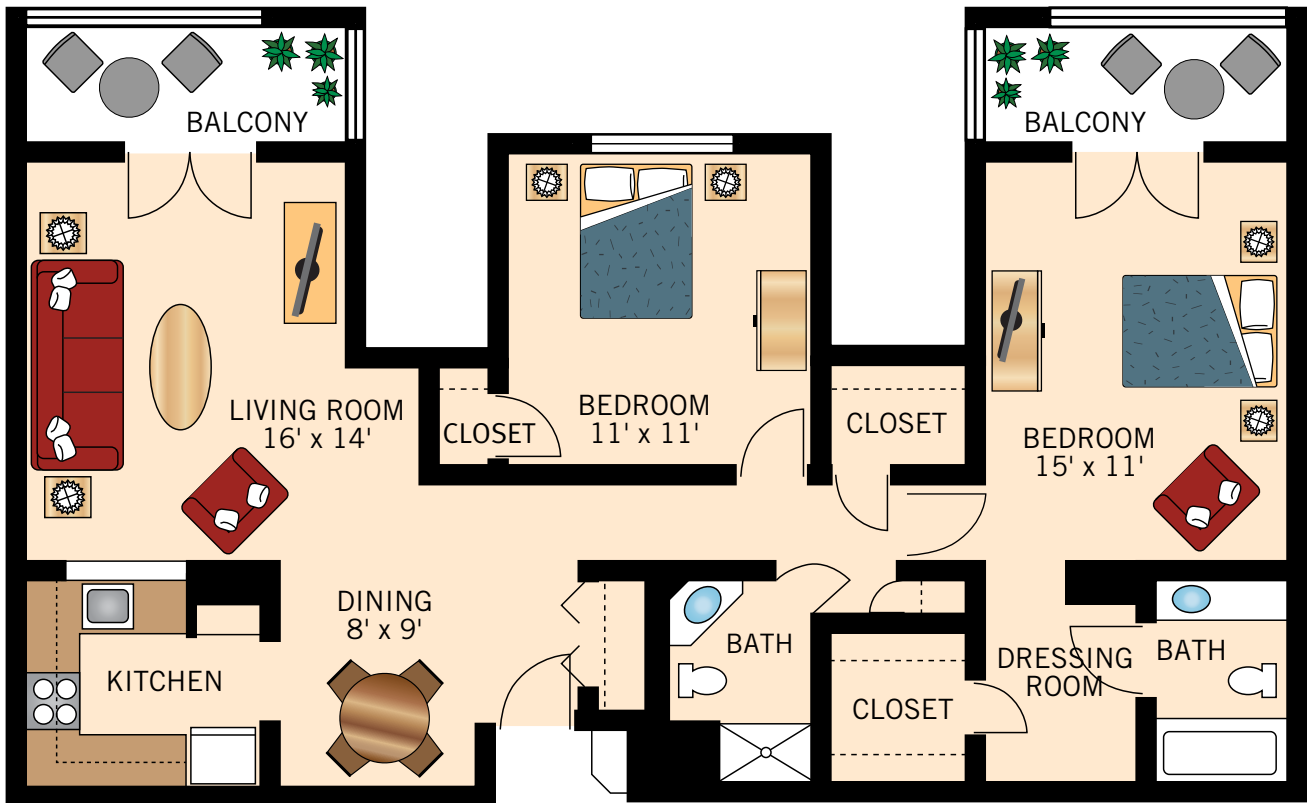


Floor plans are not to scale and are shown for comparative purposes only.
Actual apartment floor plans may have minor variations.

THE HIGHLANDS
TWO BEDROOM RESERVE

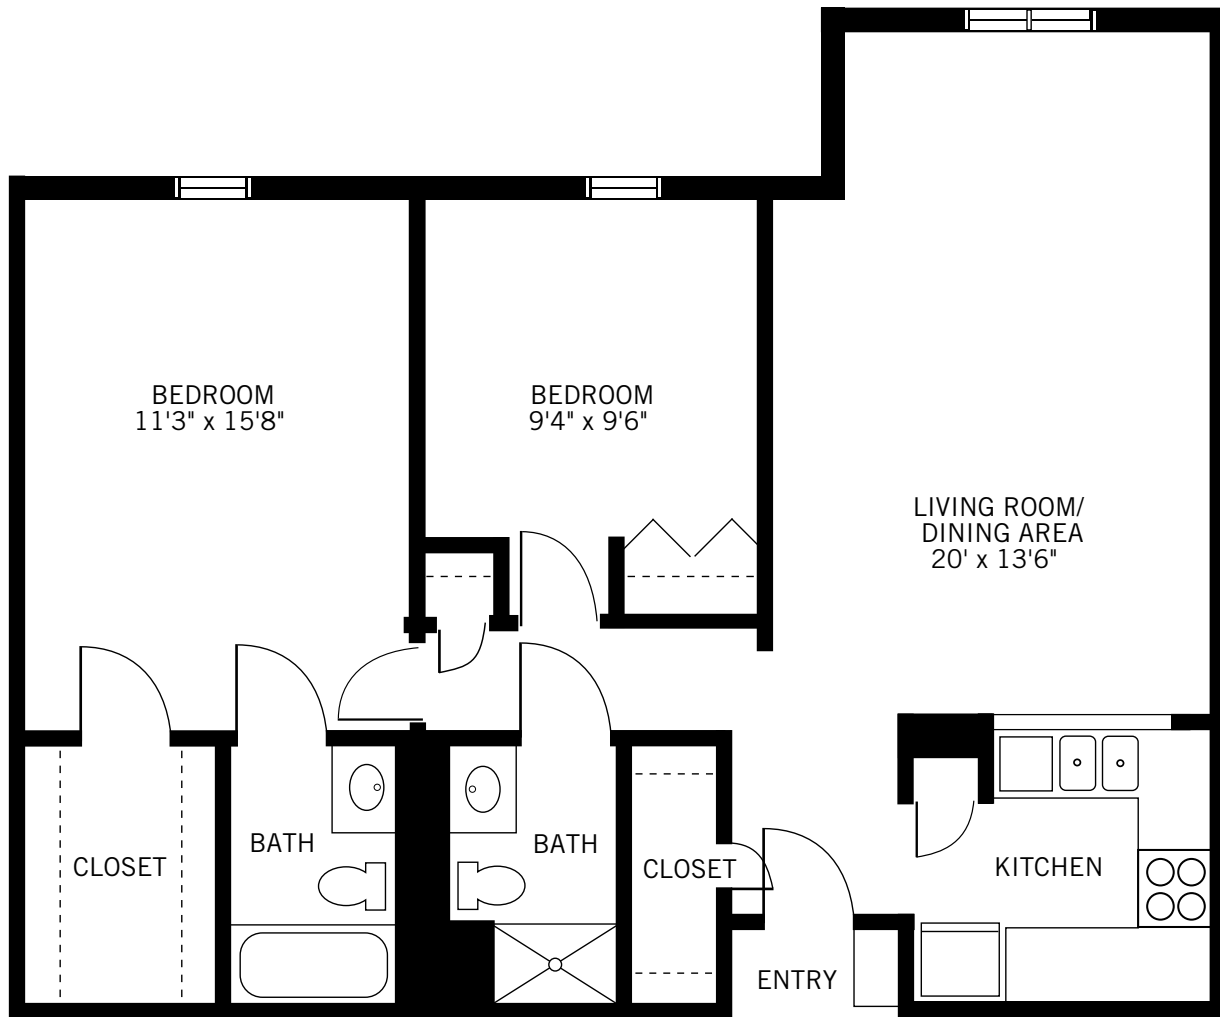


Floor plans are not to scale and are shown for comparative purposes only.
Actual apartment floor plans may have minor variations.

FIREHOUSE – FIRST FLOOR
ONE BEDROOM

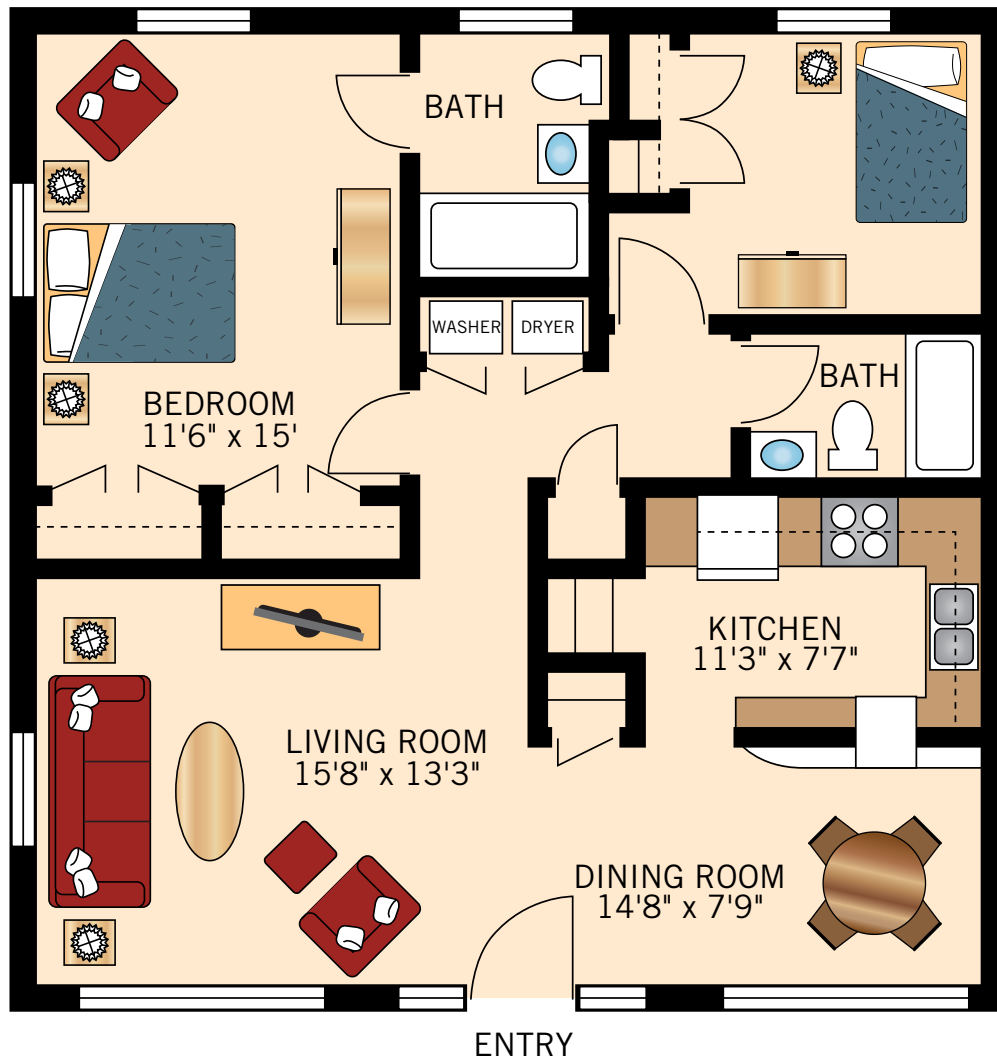

Floor plans are not to scale and are shown for comparative purposes only.
Actual apartment floor plans may have minor variations.

FIREHOUSE – SECOND FLOOR
TWO BEDROOM PLUS STUDY

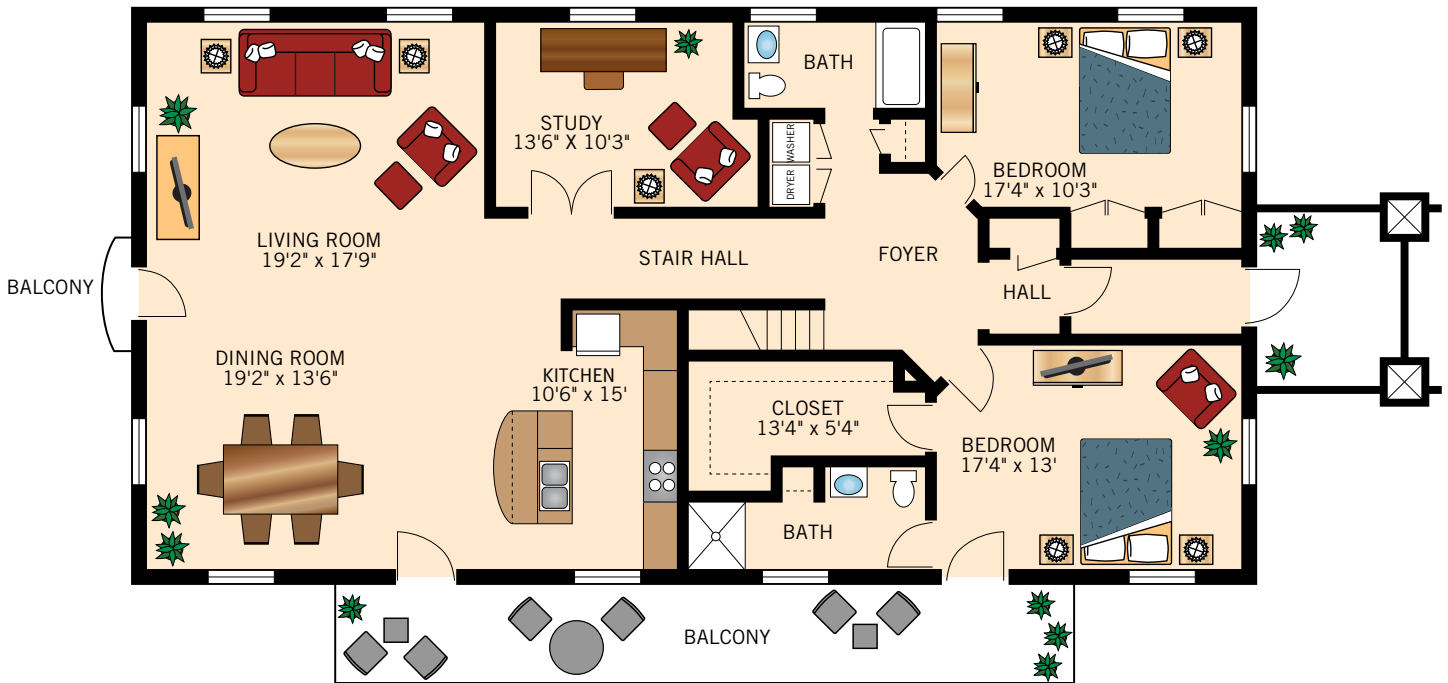

Floor plans are not to scale and are shown for comparative purposes only.
Actual apartment floor plans may have minor variations.

MCALISTER HOUSE – FIRST FLOOR
TWO BEDROOM




Floor plans are not to scale and are shown for comparative purposes only.
Actual apartment floor plans may have minor variations.

MCALISTER HOUSE – SECOND FLOOR
ONE BEDROOM



Floor plans are not to scale and are shown for comparative purposes only.
Actual apartment floor plans may have minor variations.

MCALISTER HOUSE – SECOND FLOOR
TWO BEDROOM

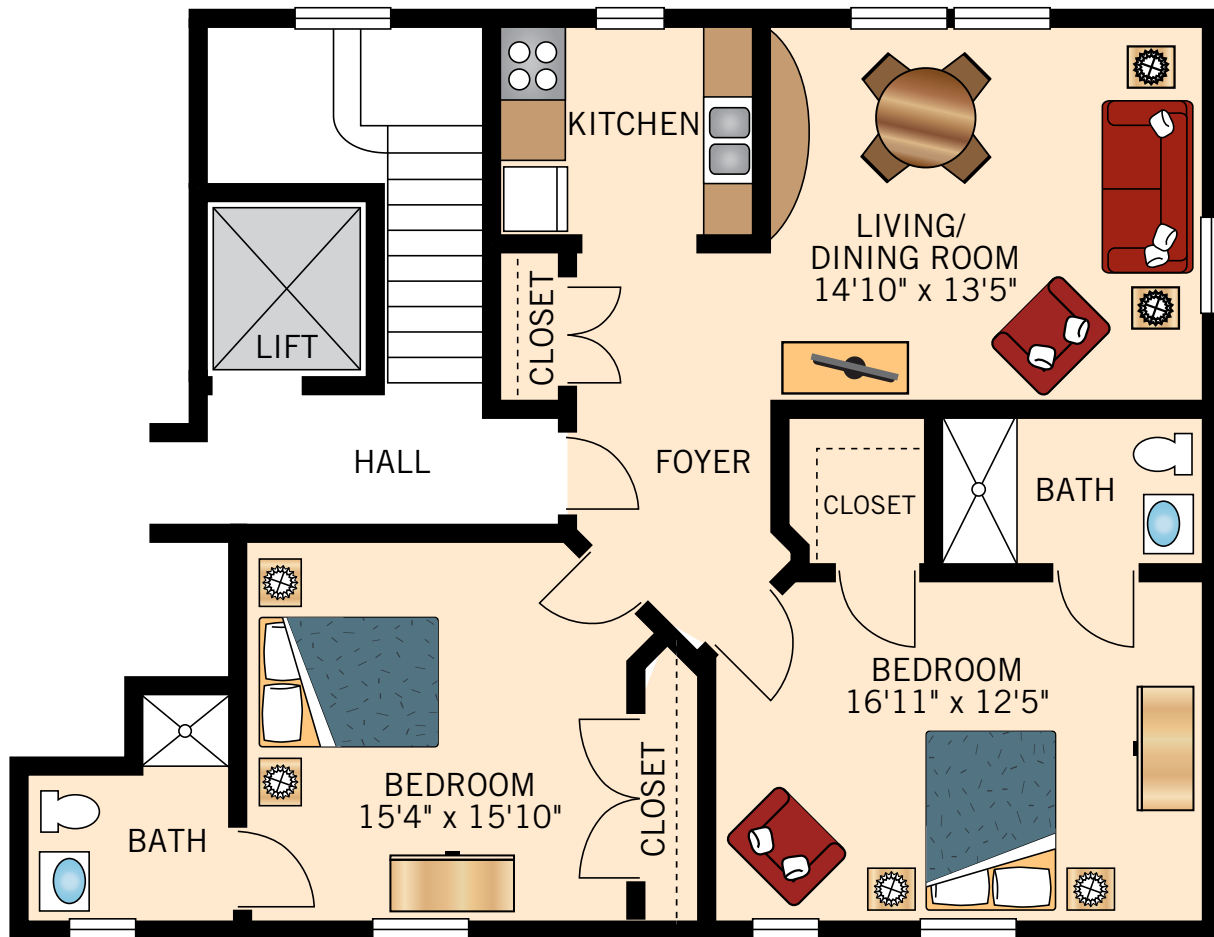

Floor plans are not to scale and are shown for comparative purposes only.
Actual apartment floor plans may have minor variations.