


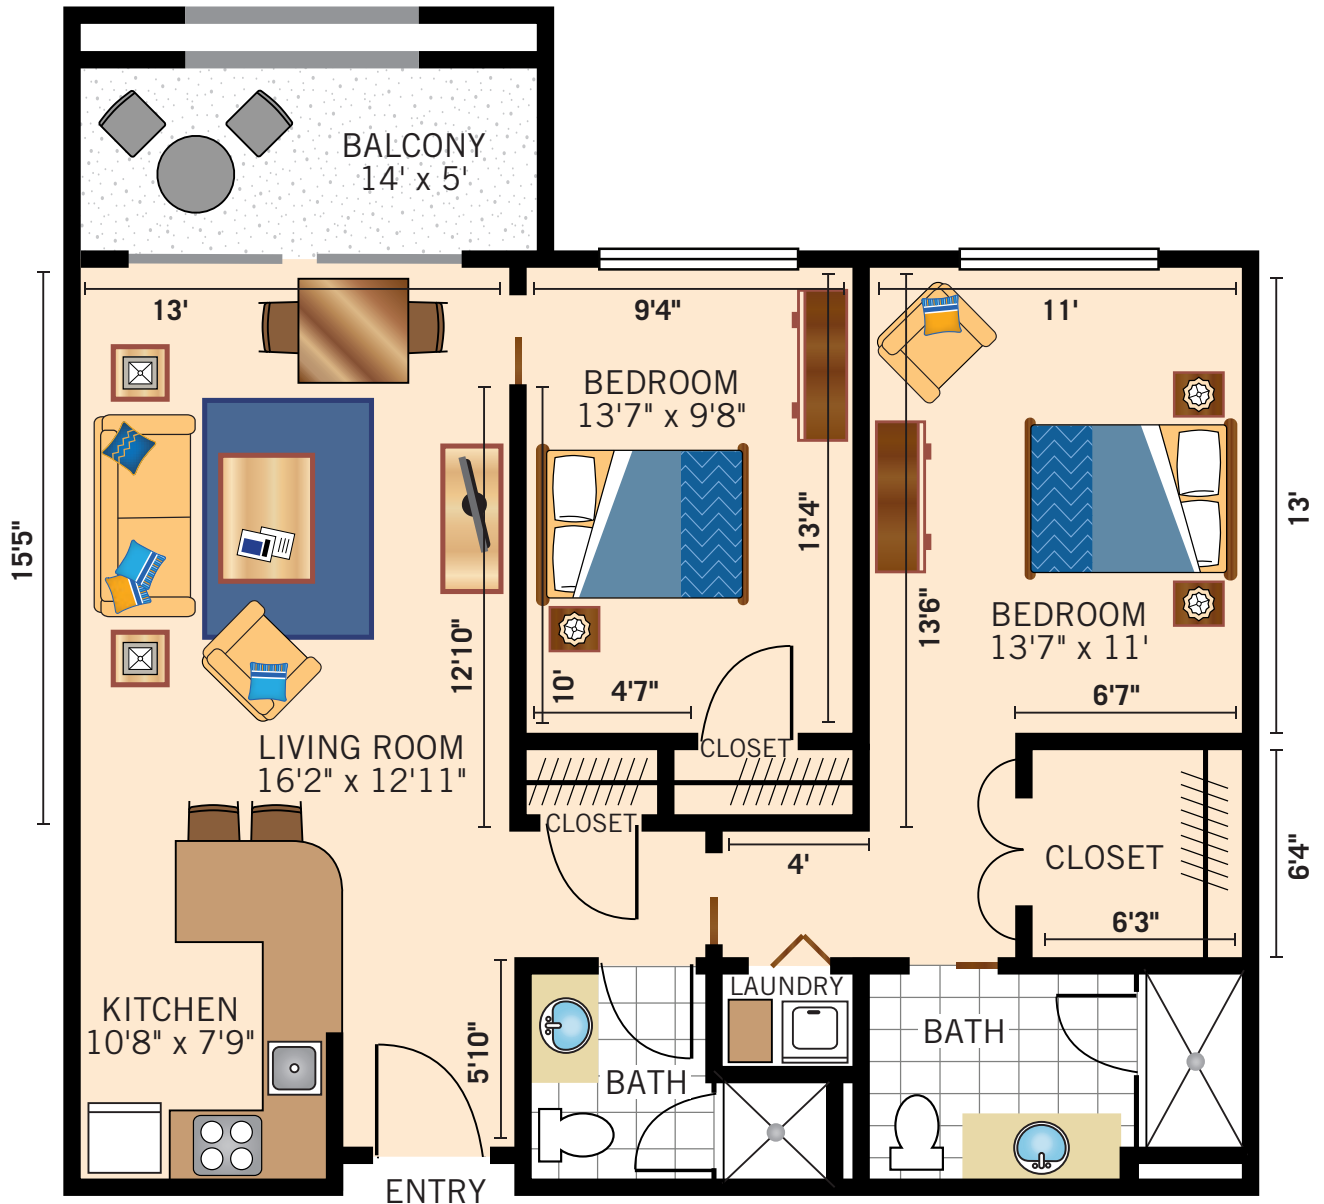

**TWO BEDROOM**

**PARIA**

975 Square Feet




*Floor plans are not to scale and are shown for comparative purposes only.  
Actual apartment floor plans may have minor variations.*





**TWO BEDROOM**  
**SABINO**  
1,290 Square Feet

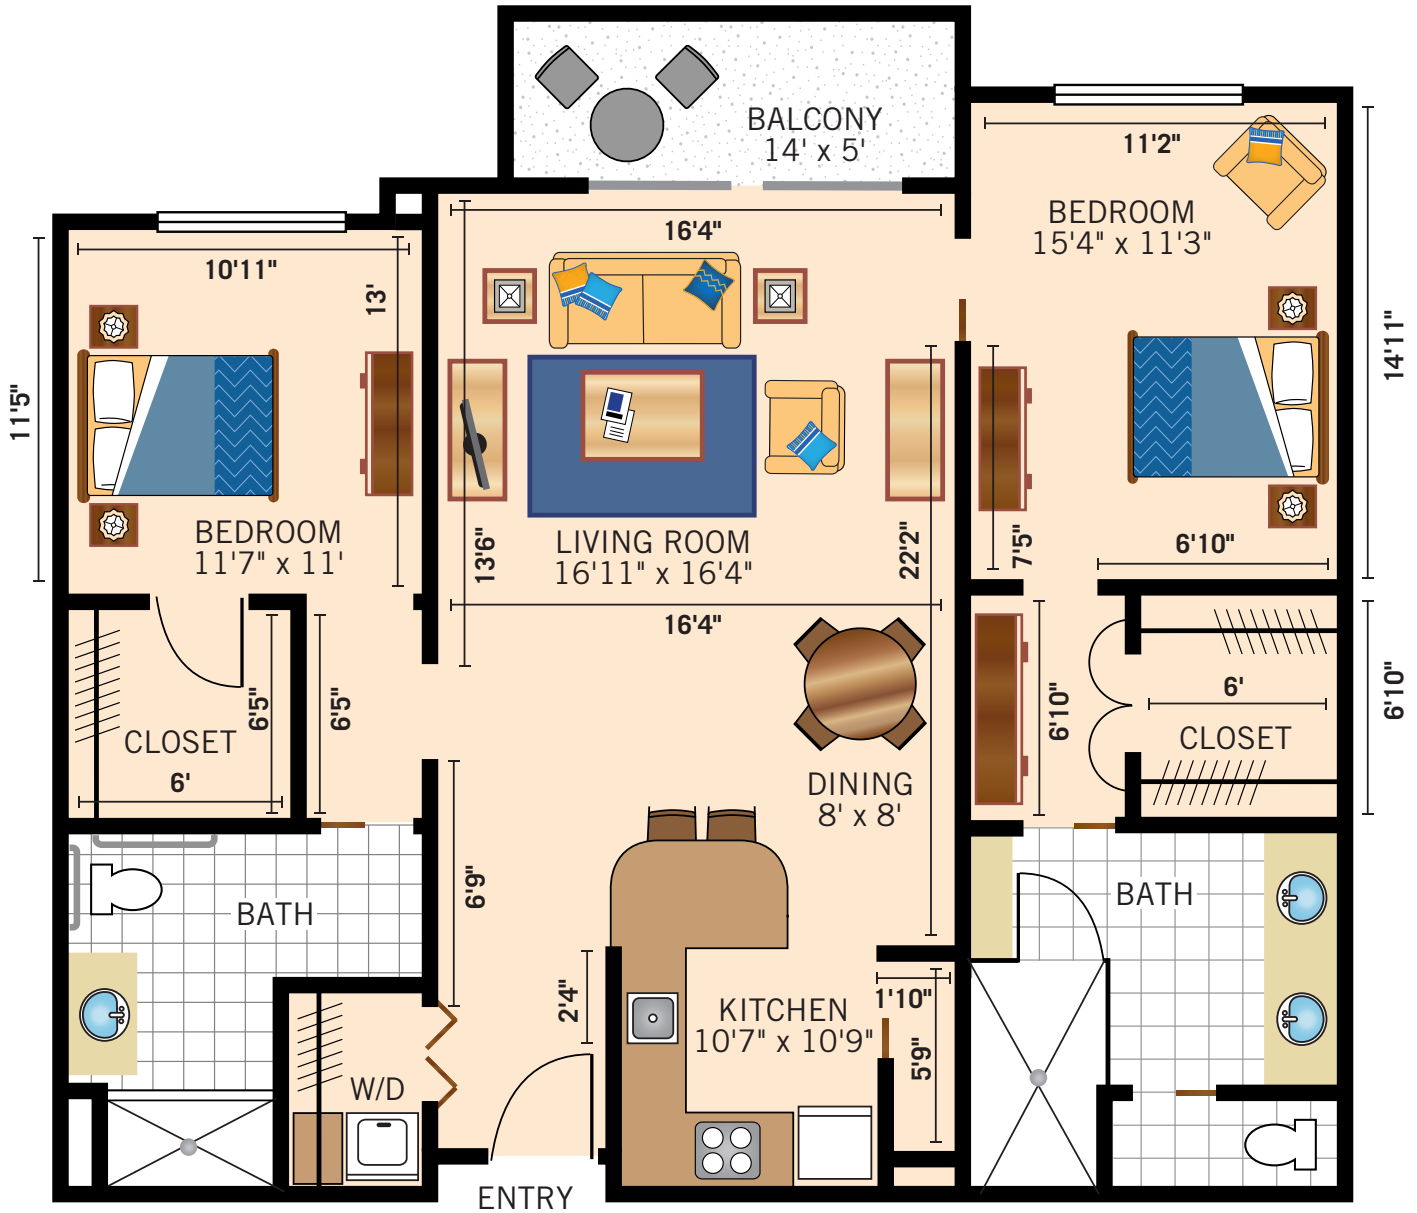

*Floor plans are not to scale and are shown for comparative purposes only.  
Actual apartment floor plans may have minor variations.*





# THE HACIENDA<sup>SM</sup> AT THE CANYON

A WATERMARK COMMUNITY

## INDEPENDENT LIVING AT THE TOWN CENTER CLUB WING

*Floor Plan*

**TWO BEDROOM  
ROMERO**  
1,322 Square Feet



*Floor plans are not to scale and are shown for comparative purposes only.  
Actual apartment floor plans may have minor variations.*





**THE HACIENDA<sup>SM</sup>**  
**AT THE CANYON**  
 A WATERMARK COMMUNITY

**INDEPENDENT LIVING  
 AT THE TOWN CENTER  
 CLUB WING**

*Floor Plan*

**TWO BEDROOM**  
**ARAVAIPA**  
 1,420 Square Feet



*Floor plans are not to scale and are shown for comparative purposes only.  
 Actual apartment floor plans may have minor variations.*





**THE HACIENDA<sup>SM</sup>**  
**AT THE CANYON**  
 A WATERMARK COMMUNITY

**INDEPENDENT LIVING  
 AT THE TOWN CENTER  
 CLUB WING**

*Floor Plan*

**LARGE TWO BEDROOM  
 GRAND  
 1,453 SQUARE FEET**



*Floor plans are not to scale and are shown for comparative purposes only.  
 Actual apartment floor plans may have minor variations.*

