



- Restaurants
- Engagement
- Wellness

BASEMENT FLOOR

27762 Forbes Road, Laguna Niguel, CA 92677 | 949-899-8175 | watermarklagunaniguel.com


*Floor plans are not to scale and are shown for comparative purposes only. Actual apartment floor plans may have minor variations.*



## FIRST FLOOR

27762 Forbes Road, Laguna Niguel, CA 92677 | 949-899-8175 | watermarklagunaniguel.com

*Floor plans are not to scale and are shown for comparative purposes only. Actual apartment floor plans may have minor variations.*

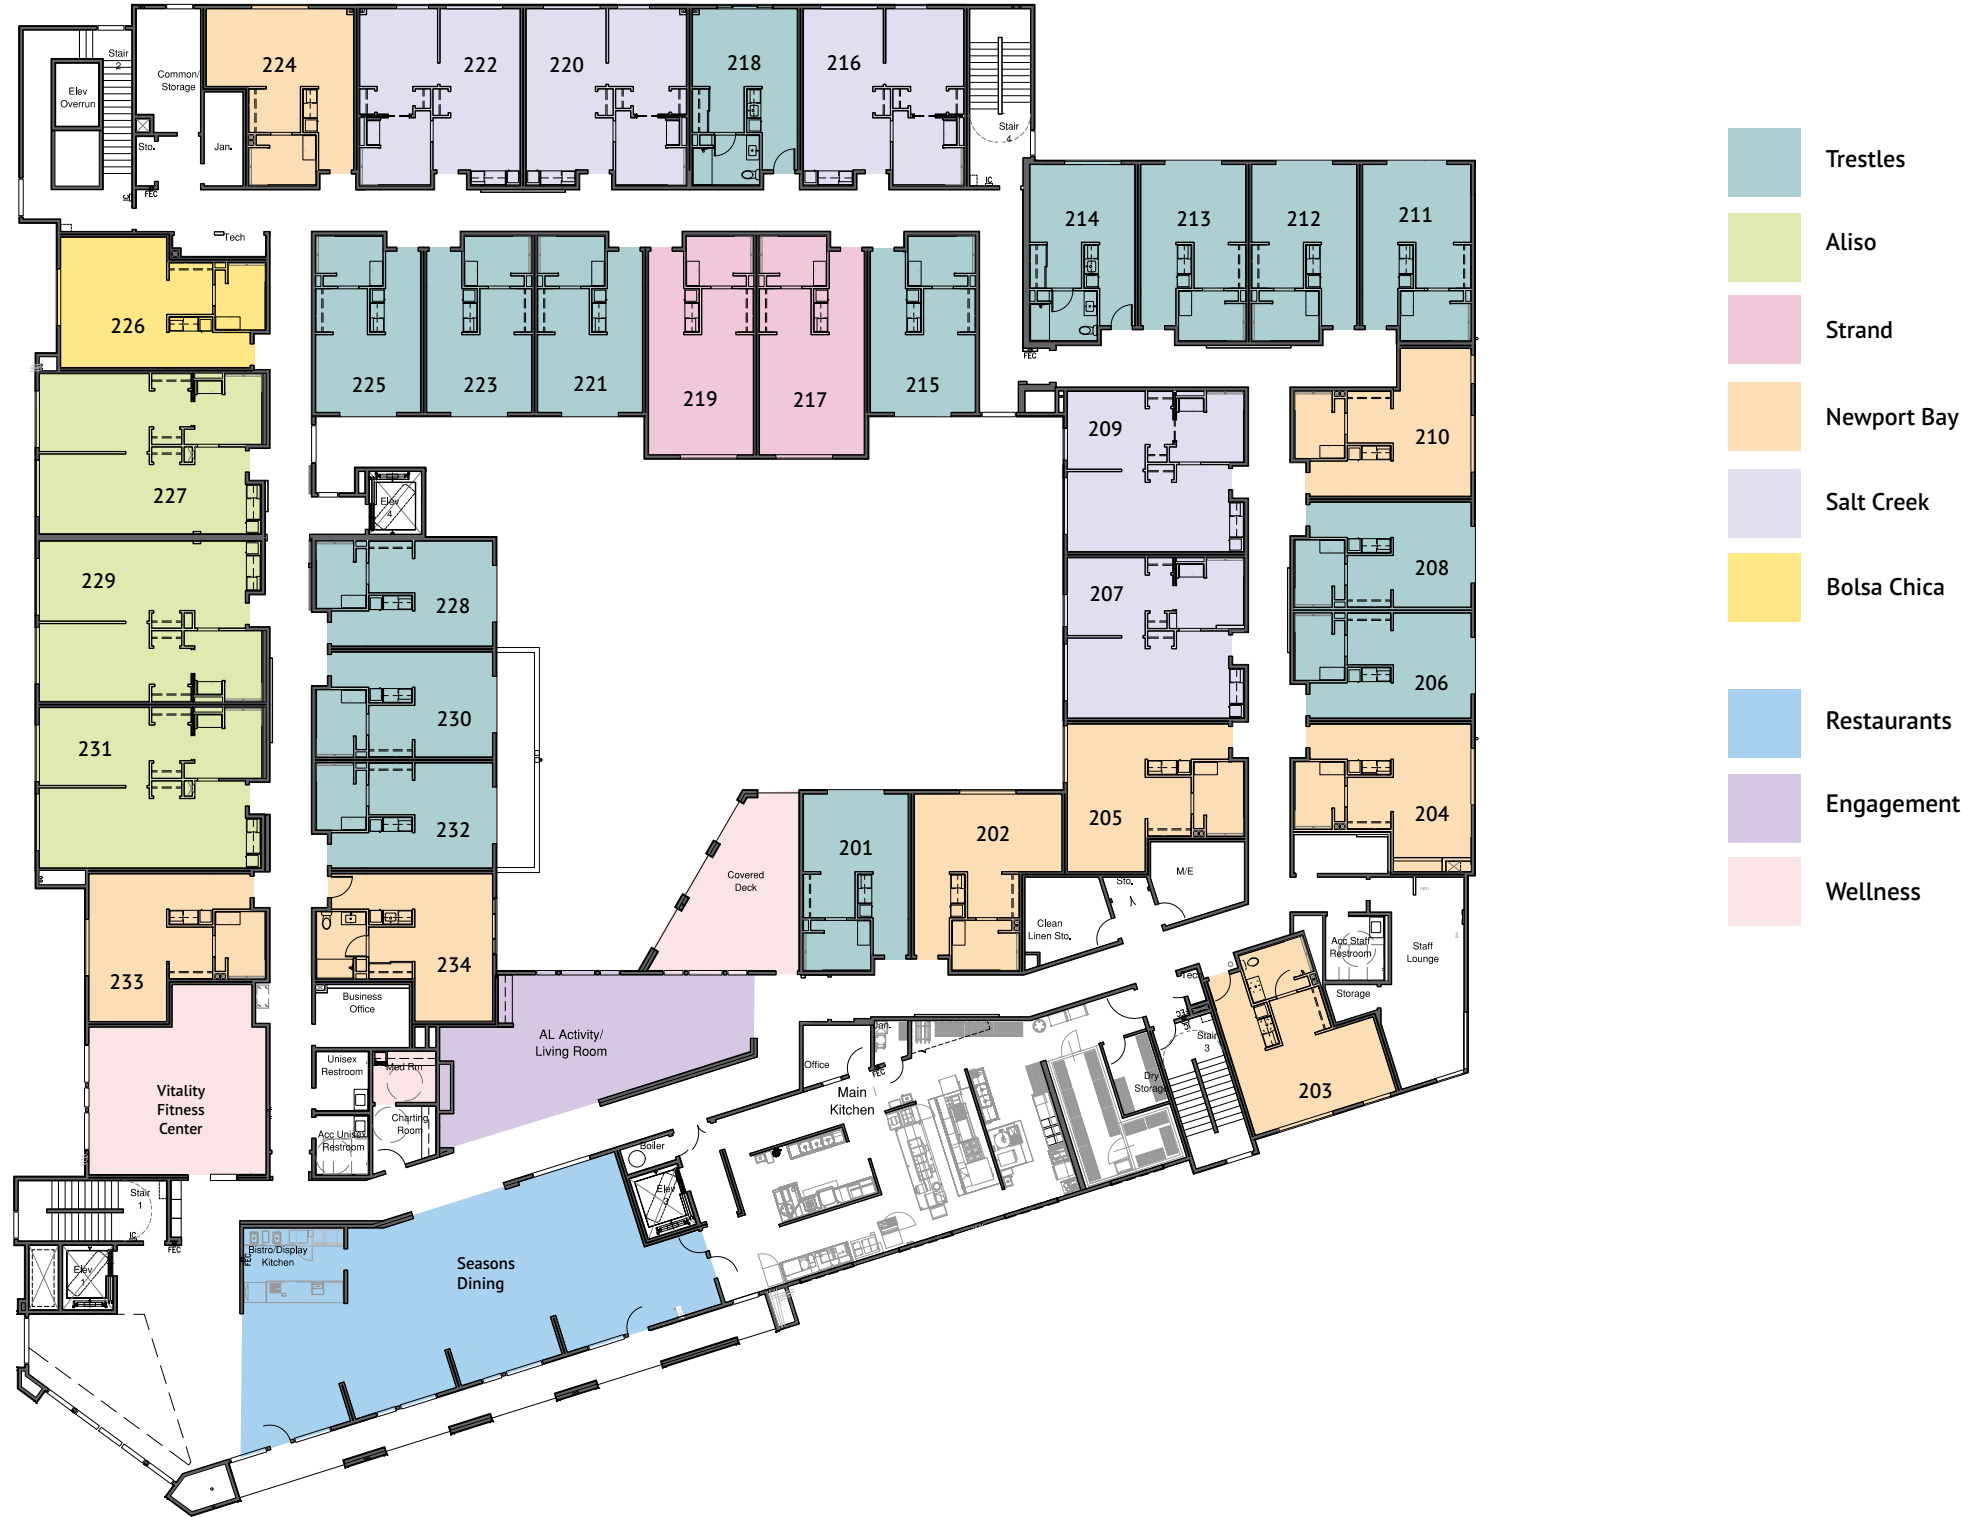

## SECOND FLOOR

27762 Forbes Road, Laguna Niguel, CA 92677 | 949-899-8175 | watermarklagunaniguel.com

*Floor plans are not to scale and are shown for comparative purposes only. Actual apartment floor plans may have minor variations.*



- Trestles
- Aliso
- Strand
- Newport Bay
- Salt Creek
- Bolsa Chica
- San Juan
- Restaurants
- Engagement
- Wellness

## THIRD FLOOR

27762 Forbes Road, Laguna Niguel, CA 92677 | 949-899-8175 | [watermarklagunaniguel.com](http://watermarklagunaniguel.com)

*Floor plans are not to scale and are shown for comparative purposes only. Actual apartment floor plans may have minor variations.*